



- LEGEND:**
- PROPOSED STANDARD CURB AND GUTTER
  - PROPOSED CURB AND REVERSE PITCH GUTTER
  - PROPERTY LINE
  - PROPOSED STANDARD ASPHALT PAVEMENT
  - PROPOSED HEAVY DUTY ASPHALT PAVEMENT
  - PROPOSED SIDEWALK
  - PROPOSED CONCRETE PAVEMENT
  - PROPOSED MULTI-USE TRAIL
  - FUTURE BUILDING PAD
  - PROPOSED LIGHT A
  - PROPOSED LIGHT C
  - PROPOSED LIGHT D
  - PROPOSED LIGHT F
  - PROPOSED LIGHT I

**NOTE:**  
1. ALL DIMENSIONS ARE TO FACE OF CURB OR END OF STRIKE, UNLESS OTHERWISE NOTED.  
2. SEE ARCHITECTURAL PLANS FOR HARDSCAPE INFORMATION AND DETAILS.

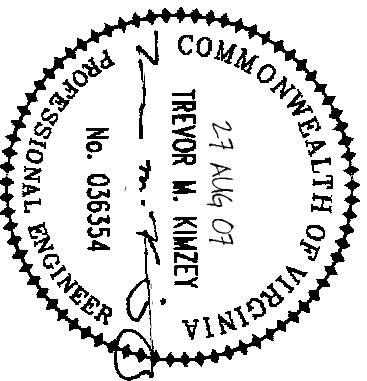

TOWN ENGINEER	DATE
TOWN PLANNER	DATE

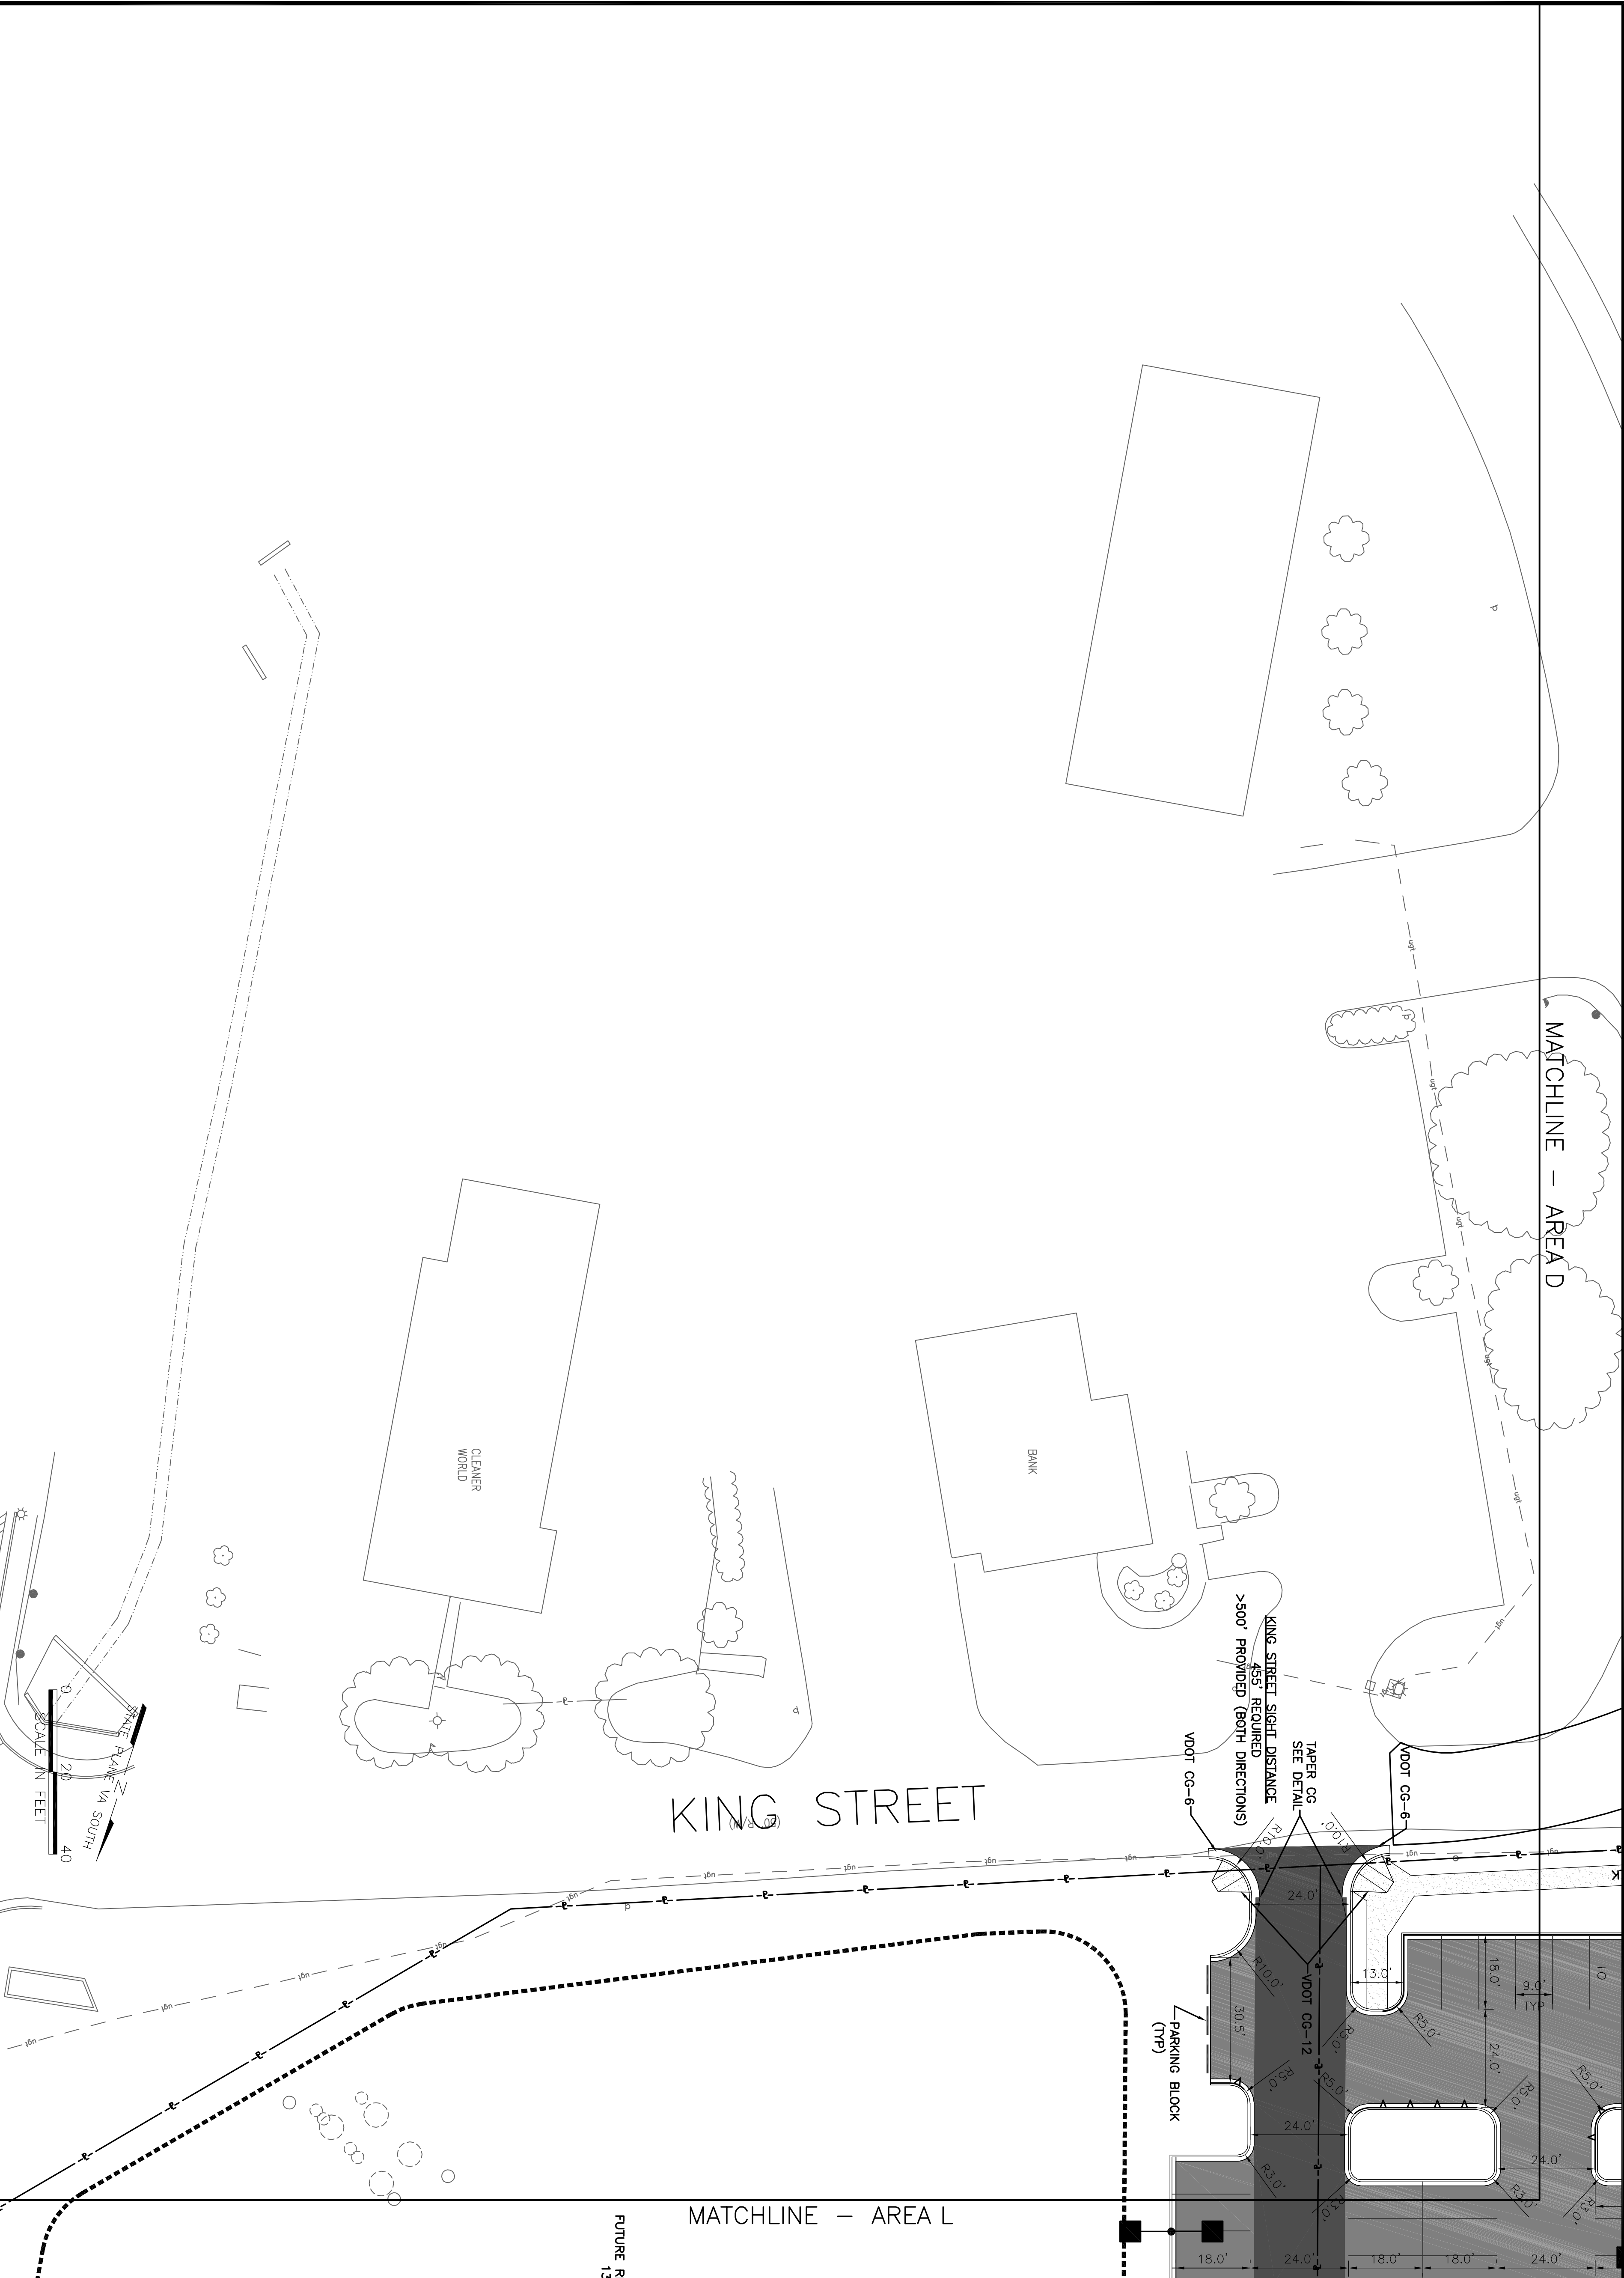

DATE	REV. #	COMMENTS	DATE
DESIGNED: RJA	---	---	---
DRAWN: WSM	---	---	---
CHECKED: TTK	---	---	---
QA / QC: WTC	---	---	---